

**ROOFING WORK SCOPE:**


- TEAR-OFF EXISTING ROOFS DOWN TO WOOD DECK.
- SOME EXISTING ROOFING CONTAINS ASBESTOS AND MUST BE REMOVED IN ACCORDANCE WITH STATE GUIDELINES. REFER TO ASBESTOS ABATEMENT PLAN.
- REPAIR ROTTED ROOF BOARDS WHERE NECESSARY.
- INSTALL NEW PLYWOOD ROOF SHEATHING ON BACK ROOF SECTION.
- PROVIDE TAPERED INSULATION ON SLOPED ROOF AREAS (*EXCEPT BACK ROOF SECTION*)
- INSTALL R25 INSULATION ON FLAT AREAS OF ROOF TO PROMOTE DRAIN TO PERIMETER GUTTERS
- INSTALL NEW 1/2" HIGH DENSITY COVERBOARD
- INSTALL FULLY ADHERED EPDM
- INSTALL NEW ALUM. FLASHING AND CLEATS AS DIAGRAMMED
- INSTALL NEW ROOF DRAINS AT FLAT ROOF SECTION. RUN PVC LEADER TO BACK OF BUILDING
- EXTEND EXISTING VENT PIPES AS NOTED
- FLASH EXISTING SHEETMETAL DUCTS AS NOTED

**CARPENTRY/PAINTING WORK SCOPE:**


- REMOVE EXISTING FASCIA AND SOFFITS WHERE NOTED.
- CUT BACK AND REPAIR ANY ROTTED SUBFRAMING BEHIND FASCIAS AND SOFFITS.
- INSTALL NEW FASCIAS AND TRIM AS NOTED.
- INSTALL GUTTERS AND DOWNSPOUTS WHERE SHOWN
- REMOVE EXISTING DOG-HOUSE DORMER AND INFILL FRAME AND SHEATH OPENING FOR NEW ROOFING.
- REMOVE EXIST. CLAPBOARD SIDING ON GABLE ENDS. REPLACE W/ NEW VINYL SIDING.
- REPOINT AND REPAIR EXIST. CHIMNEY AS NOTED IN DRAWING.

**ALTERNATE NOTE:**  
 BASE BID TO INCLUDE FASCIA AND RAKE REPLACEMENTS AS CALLED FOR ON PLAN. PROVIDE ALTERNATE TO REMOVE ALL EXISTING REMAINING FASCIAS, RAKES, AND SOFFITS AND REPLACE W/ NEW AS DETAILED IN 4 & 5/A2.

**NOTE:**  
 ALL NEW EXTERIOR WOOD TO BE BORAL UNLESS OTHERWISE NOTED

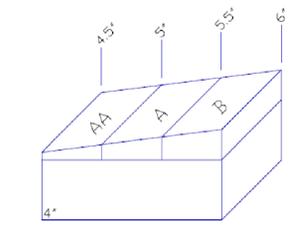


1/8"/ft tapered slope

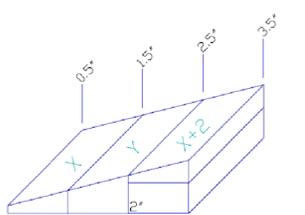


1/4"/ft cricket slope

**2 TAPERED INSULATION DIAGRAM**  
 SCALE: N.T.S.

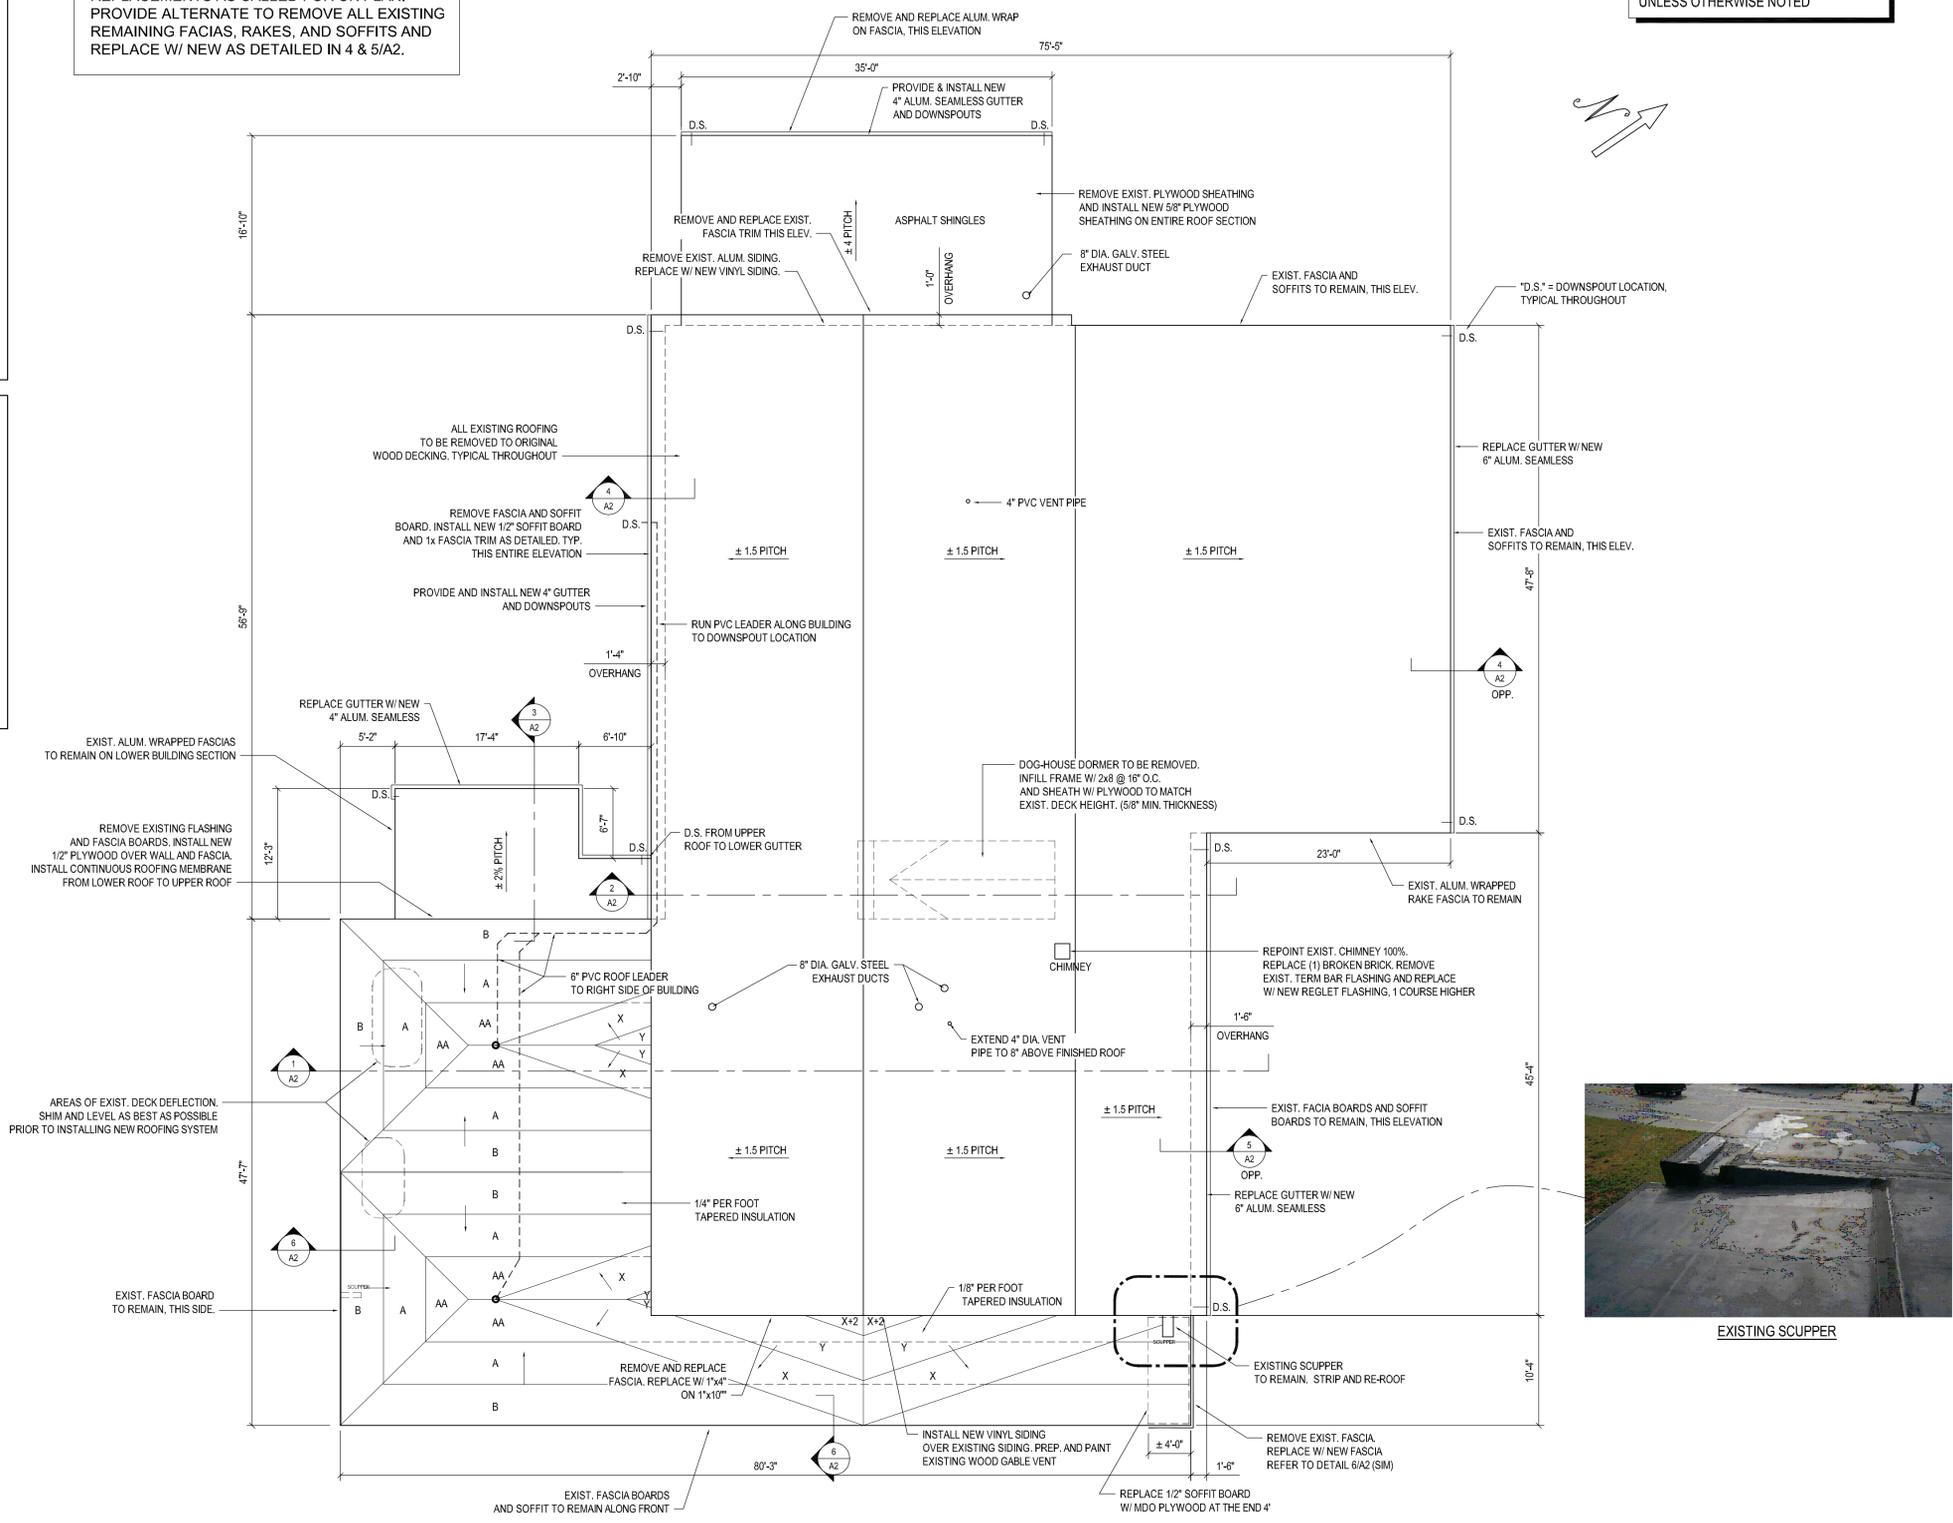

EXISTING SCUPPER

**1 ROOF PLAN**  
 SCALE: 1/8"=1'-0"

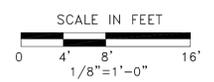


P.O. Box 598  
 Harrisville, RI 02830  
 P: (401) 710-7788  
 F: (401) 710-7848  
 ohearnassociates.com


**N. Smithfield Fire Dept. North**  
 Roof Plan

DATE:	10/25/16
REV:	
SCALE:	AS NOTED
DRN. BY:	KRB
CKD. BY:	JO
JOB NO.:	


**A1**  
 SHEET 1 OF 1  
 Issued For Construction

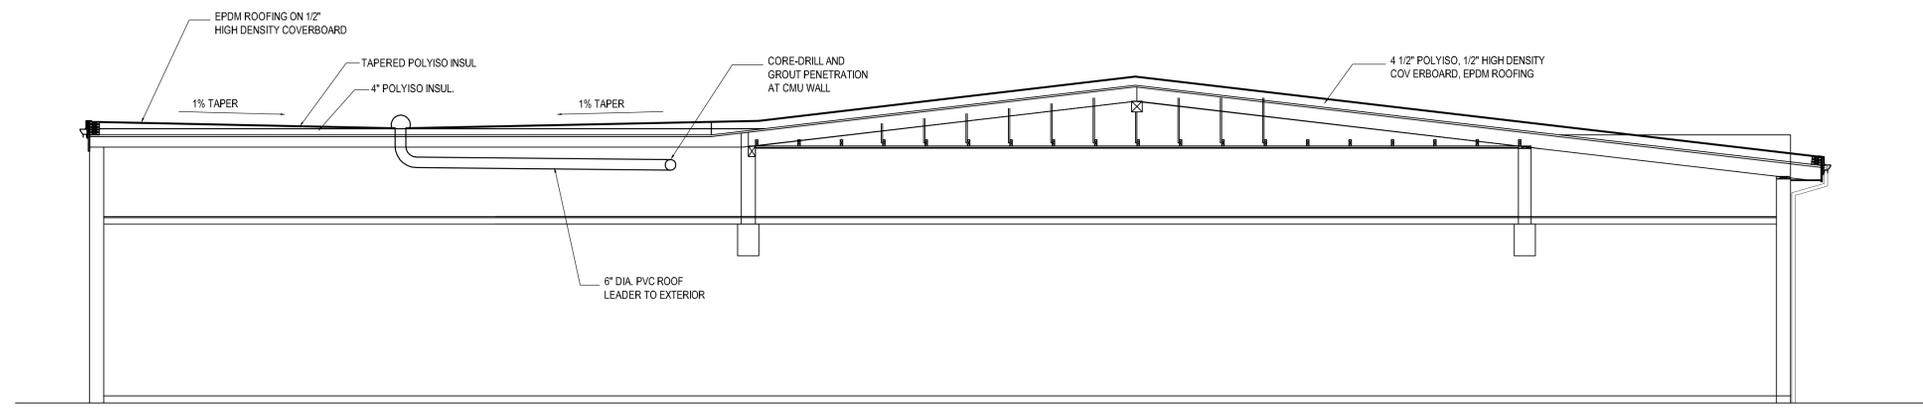


**1 SECTION DIAGRAM**  
SCALE: 3/16"=1'-0"

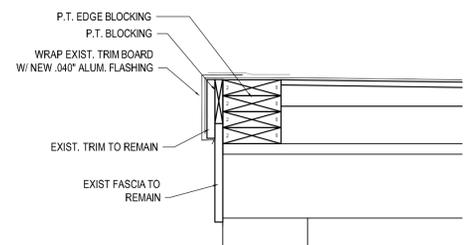


**6 ROOF EDGE DETAIL**  
SCALE: 1/2"=1'-0"

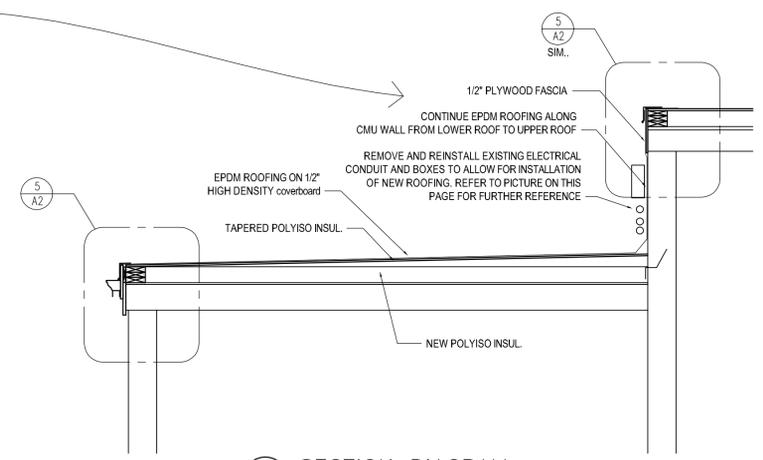


**3 SECTION DIAGRAM**  
SCALE: 1/2"=1'-0"

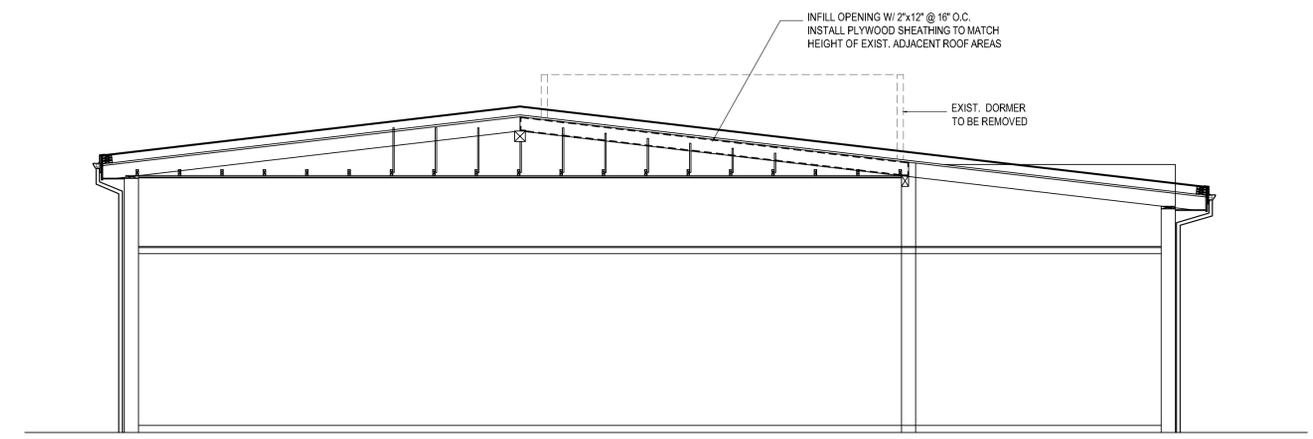

**2 SECTION DIAGRAM**  
SCALE: 3/16"=1'-0"

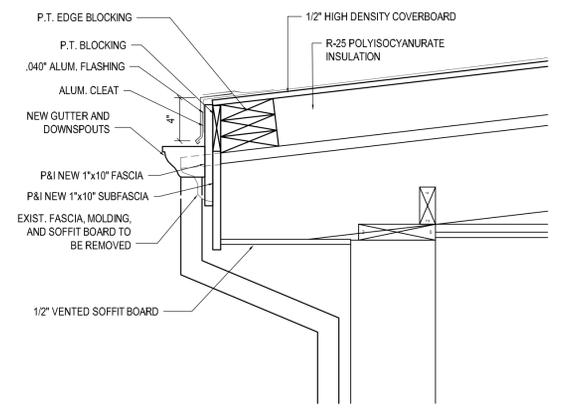

**4 SOFFIT DETAIL**  
SCALE: 1/2"=1'-0"

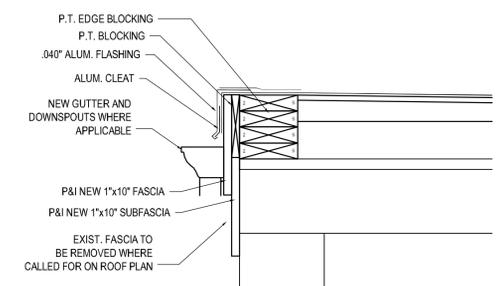

**5 ROOF EDGE DETAIL**  
SCALE: 1/2"=1'-0"

P.O. Box 598  
Harrisville, RI 02830  
P: (401) 710-7788  
F: (401) 710-7848  
ohearneassociates.com



**N. Smithfield Fire Dept. North**  
Roof Plan

DATE: 10/25/16  
REV:  
SCALE: AS NOTED  
DRN. BY: KRB  
CKD. BY: JO  
JOB NO.:

**A2**

SHEET 1 OF 1  
Issued for Construction